



UNIT LAYOUT PLAN

I HEREBY CERTIFY THIS PLAN FULLY AND ACCURATELY DEPICTS THE LAYOUT OF THE RECONFIGURED UNITS, THEIR LOCATIONS, DIMENSIONS, APPROXIMATE AREAS, MAIN ENTRY AND THE IMMEDIATE COMMON AREAS TO WHICH THEY HAVE ACCESS, AS BUILT.

DATE

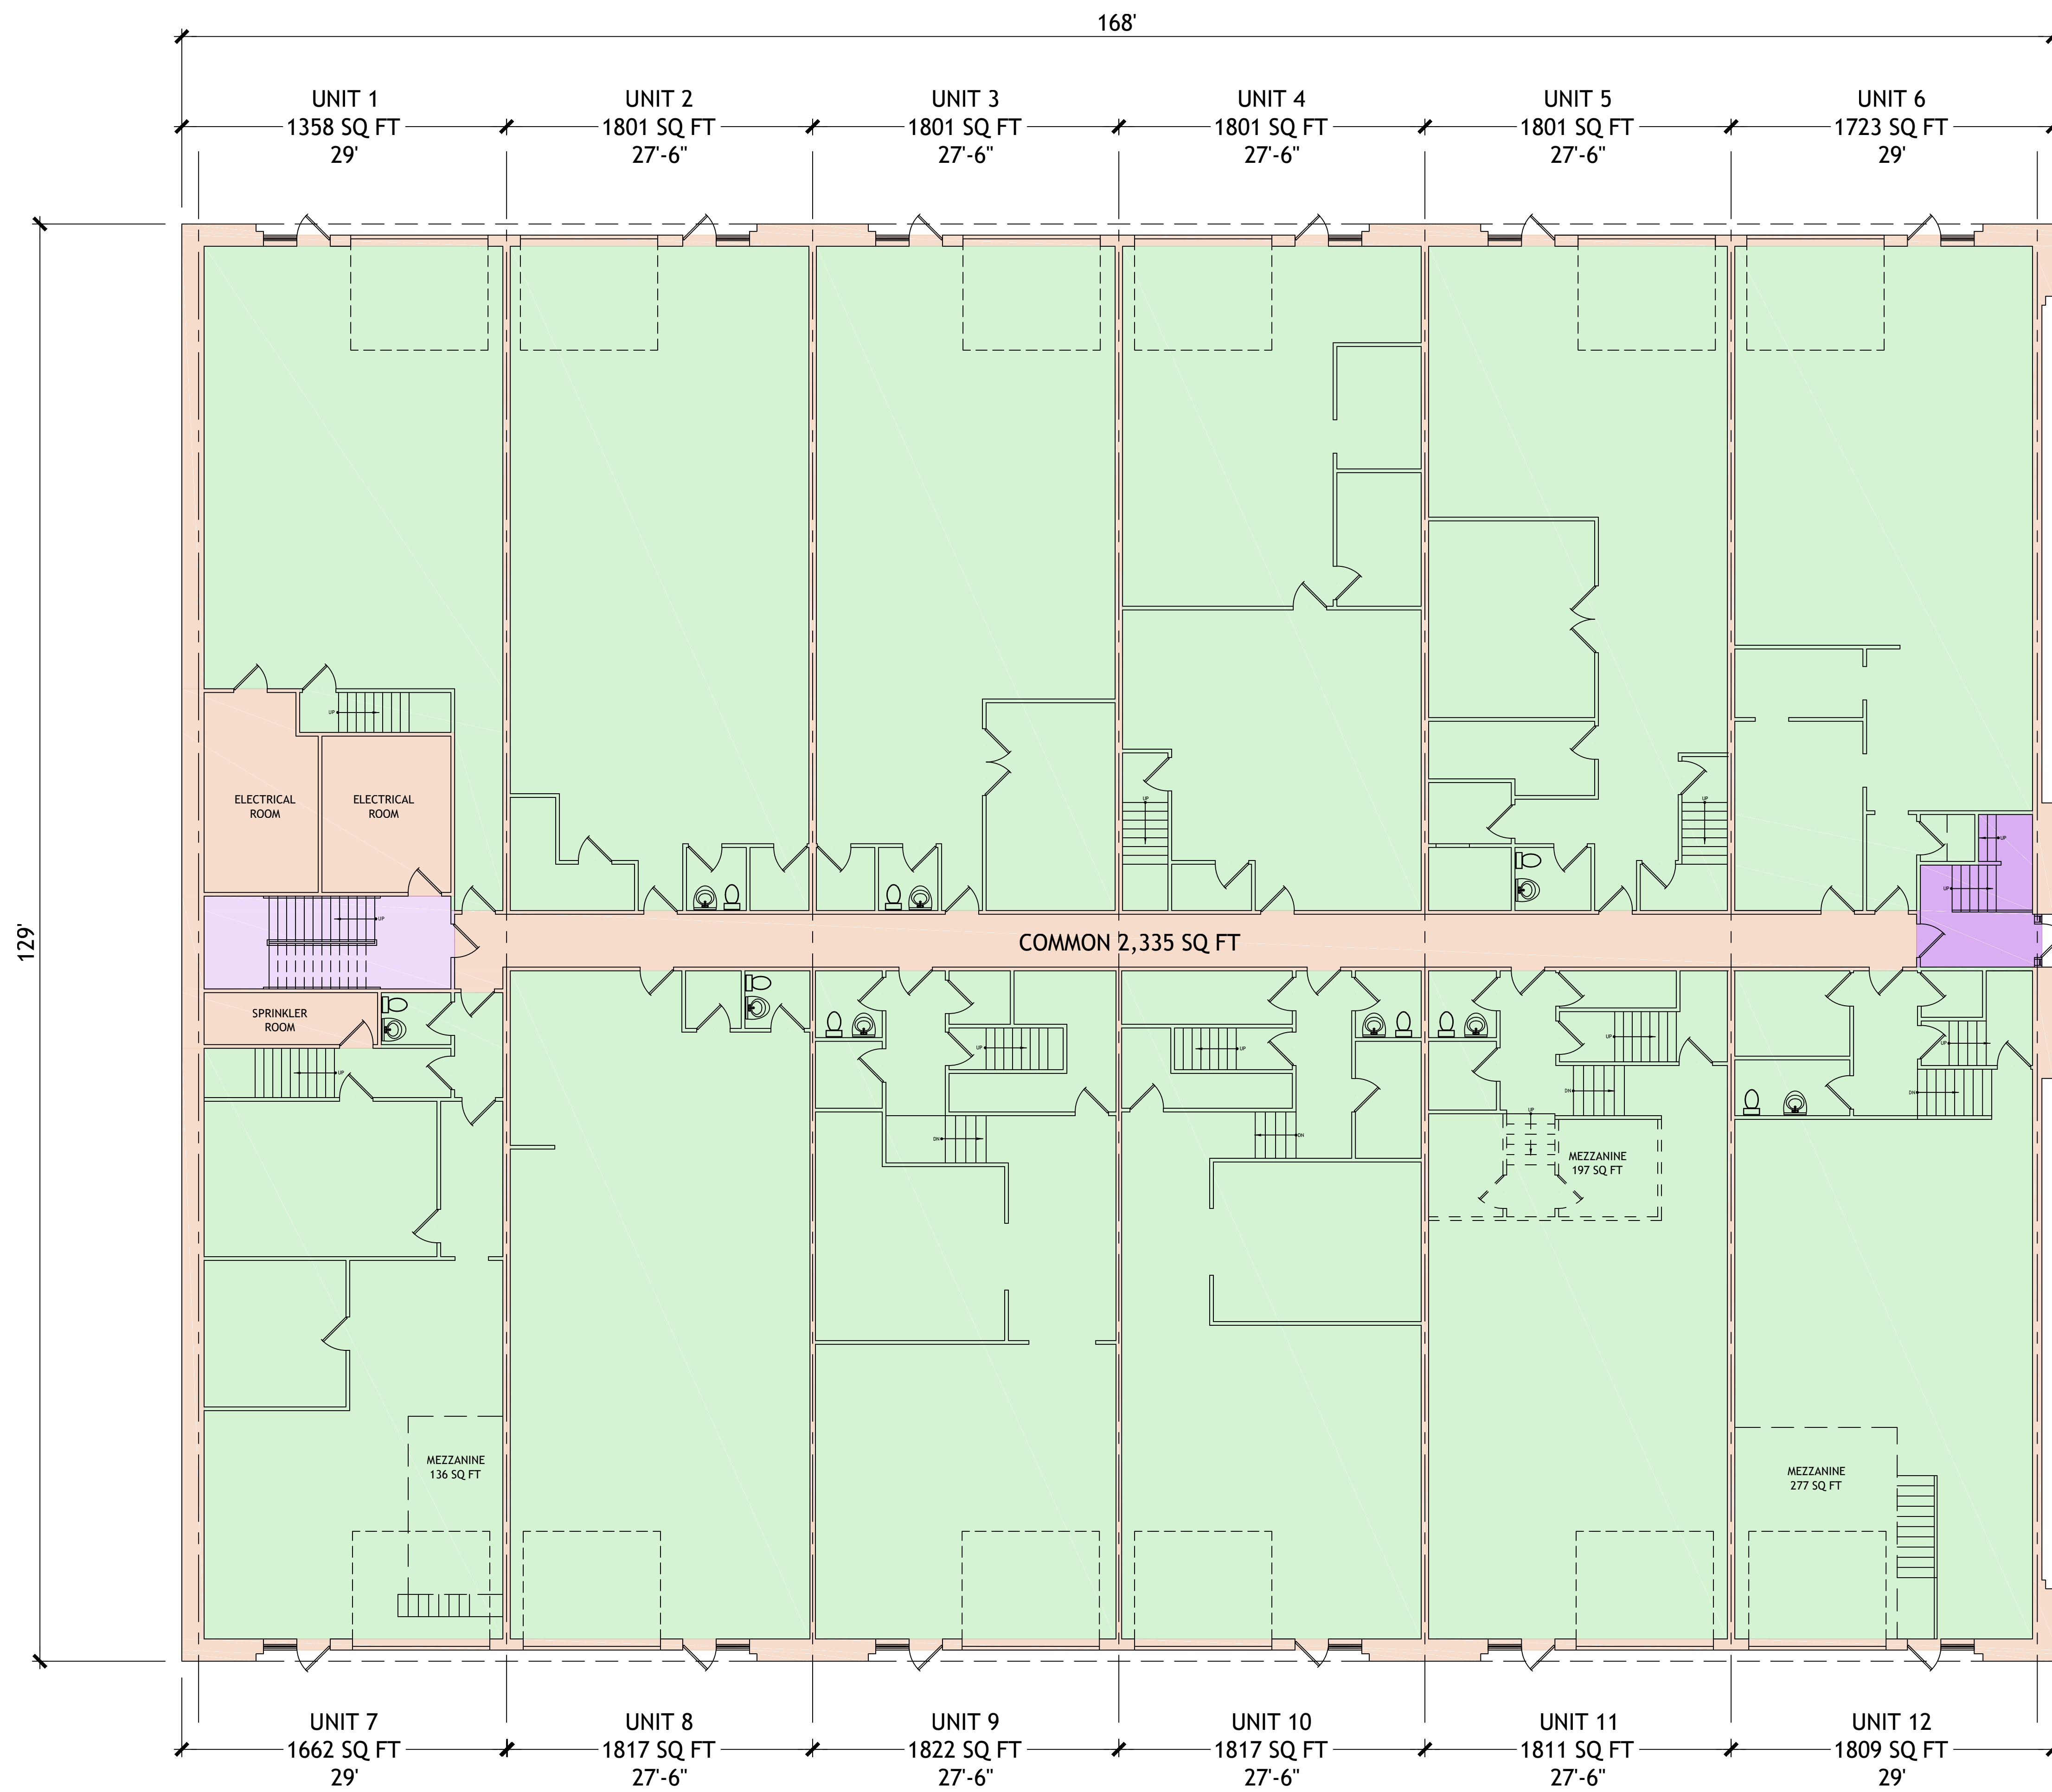

- MAJOR VERTICAL PENETRATIONS
- UNIT NET AREA
- COMMON AREA

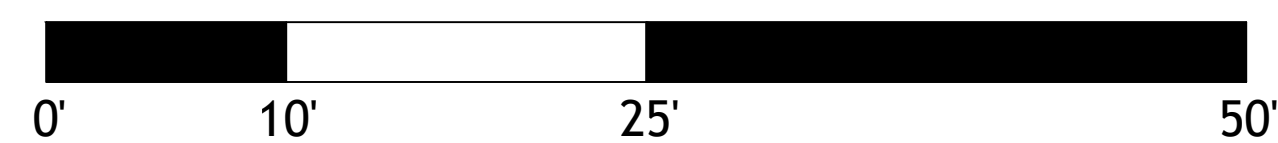


LOWER FLOOR LAYOUT

UNIT LAYOUT PLAN

I HEREBY CERTIFY THIS PLAN FULLY AND ACCURATELY DEPICTS THE LAYOUT OF THE RECONFIGURED UNITS, THEIR LOCATIONS, DIMENSIONS, APPROXIMATE AREAS, MAIN ENTRY AND THE IMMEDIATE COMMON AREAS TO WHICH THEY HAVE ACCESS, AS BUILT.

DATE

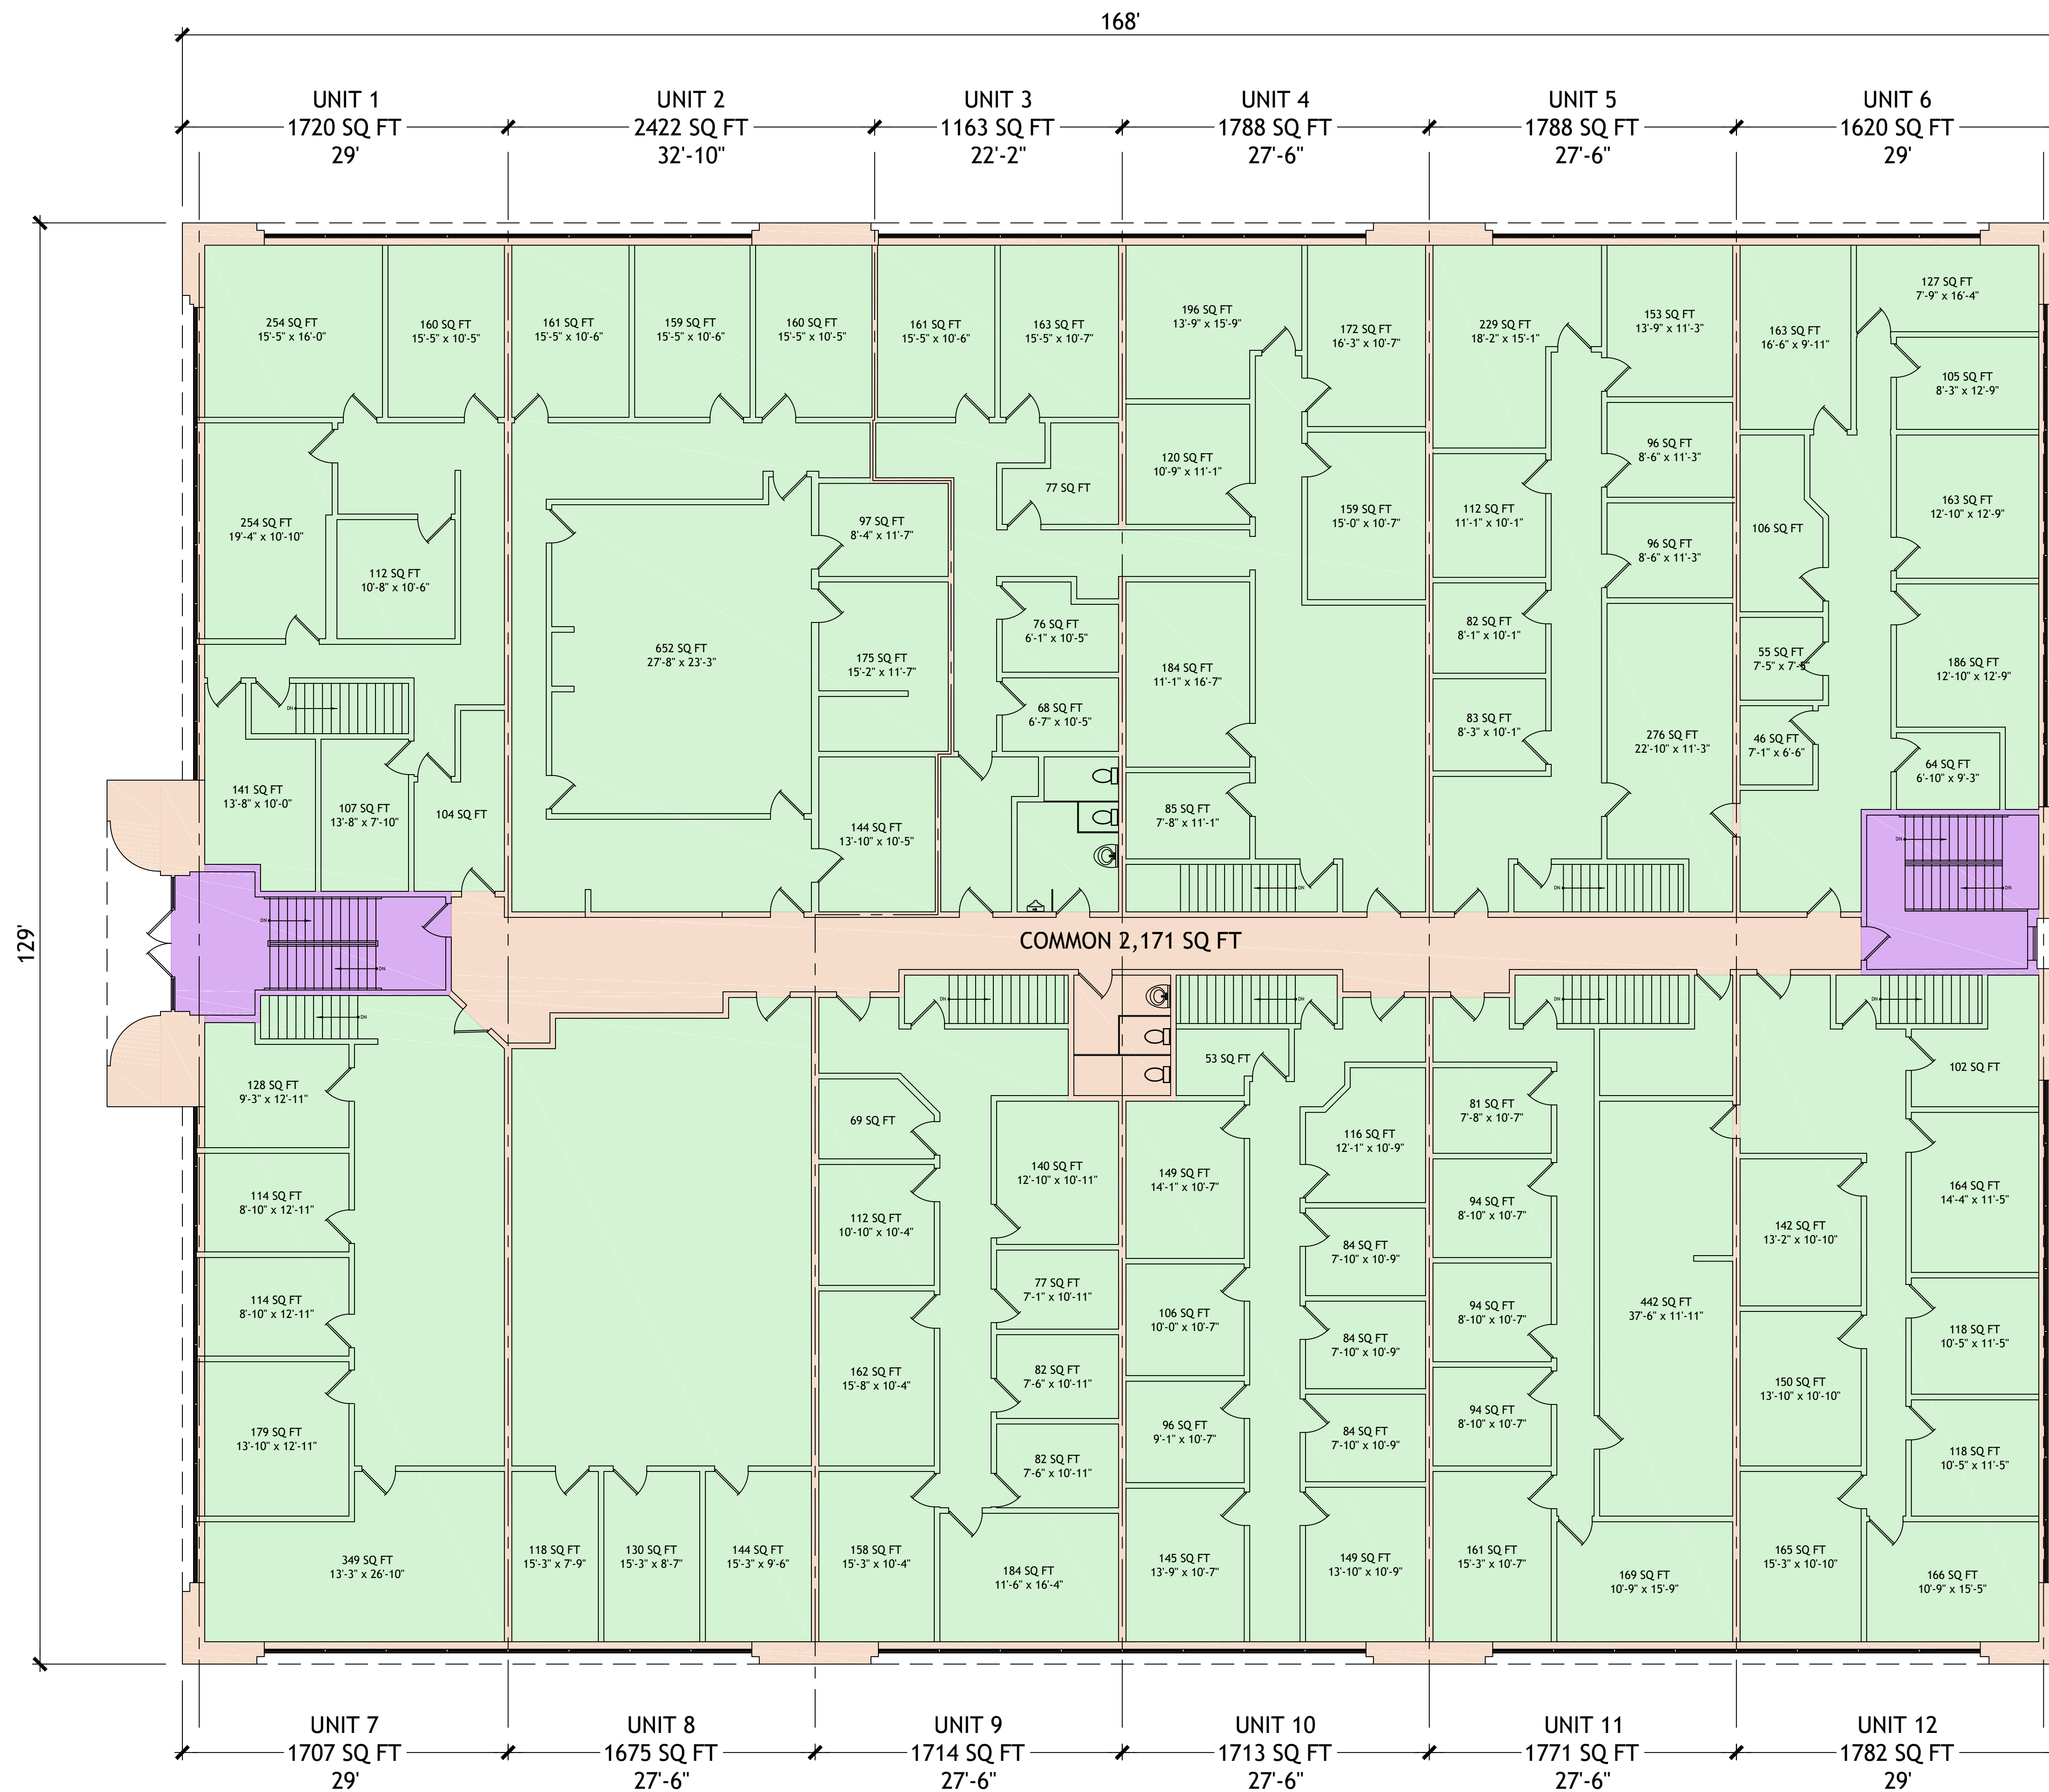

- MAJOR VERTICAL PENETRATIONS
- UNIT NET AREA
- COMMON AREA

129'

168'

UNIT 1
1720 SQ FT
29'

UNIT 2
2422 SQ FT
32'-10"

UNIT 3
1163 SQ FT
22'-2"

UNIT 4
1788 SQ FT
27'-6"

UNIT 5
1788 SQ FT
27'-6"

UNIT 6
1620 SQ FT
29'

COMMON 2,171 SQ FT

UNIT 7
1707 SQ FT
29'


UNIT 8
1675 SQ FT
27'-6"

UNIT 9
1714 SQ FT
27'-6"

UNIT 10
1713 SQ FT
27'-6"

UNIT 11
1771 SQ FT
27'-6"

UNIT 12
1782 SQ FT
29'

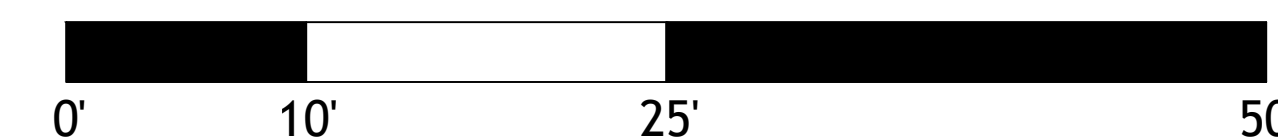

FIRST FLOOR LAYOUT

T:\PROJ\2020\2021\49-200\TurnpikeRoad\01\Drawings\WORKING_SET\TEXT-1.dwg, 5/20/2021 10:56:30 AM, bpaulin